


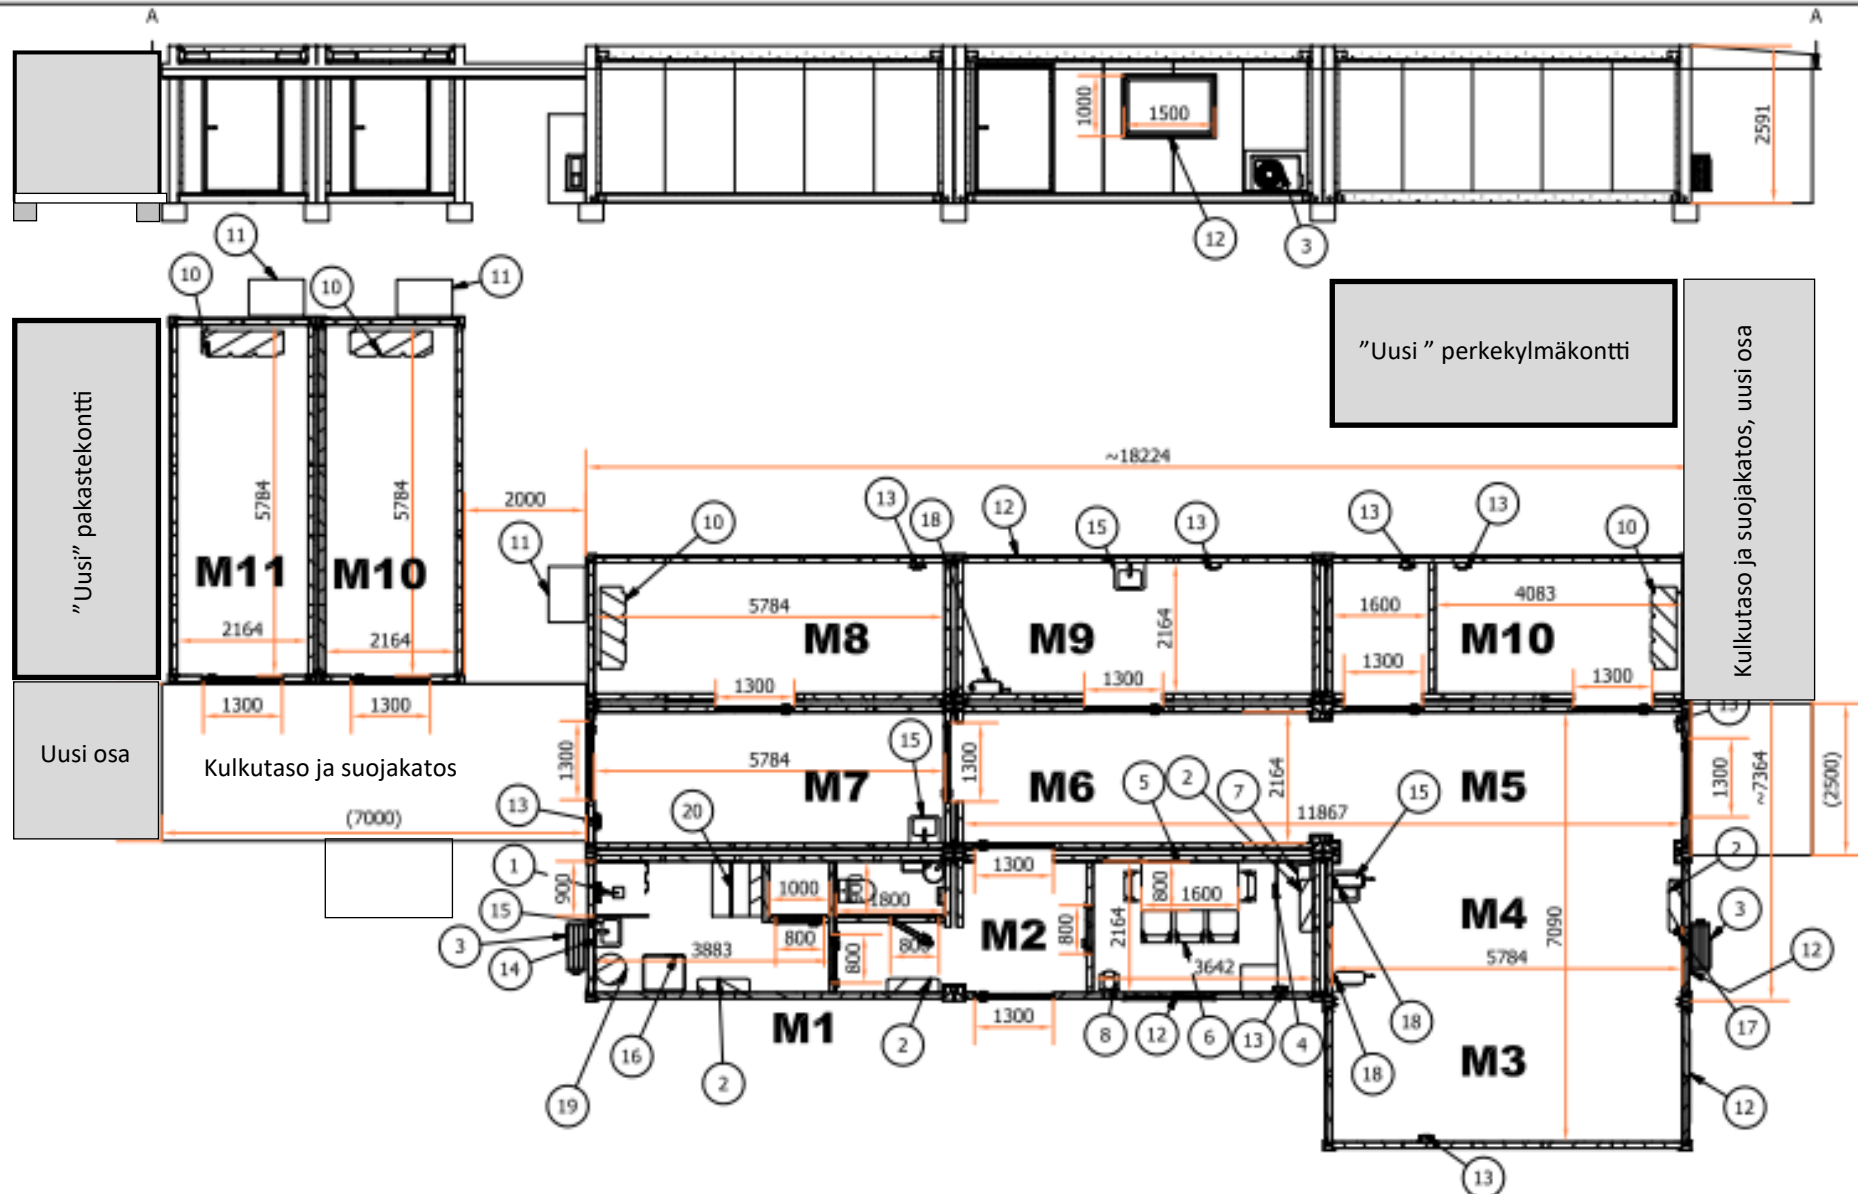

Client:	Paltamon kunta				
Object:	Kalankäsitteilytilat				
Category:	LAYOUT				
Drawing:	HP0175-01 Liite 1, Yleispiirustus				
Pr Manager	M. Laan		Format:	A3	
Constructor	T. Rabi		Sheet:	1 / 1	
Draftsman	K. Kivimäe			02.08.2018	
M <M>	Projekt nr	Staad TP	File:	Kalatalo.dwg	
Sharing this drawing with third person is only allowed with OÜ MDSC SYSTEMS agreement!					



MDSC SYSTEMS OÜ
 Sõikatside 5g Tallinn 11216
 tel 6508820 fax 6508821
<http://www.mdsc-systems.com>

Draw nr: Kalatalo